



REV.	DATE	PURPOSE	SIGN.
◇			
◇			

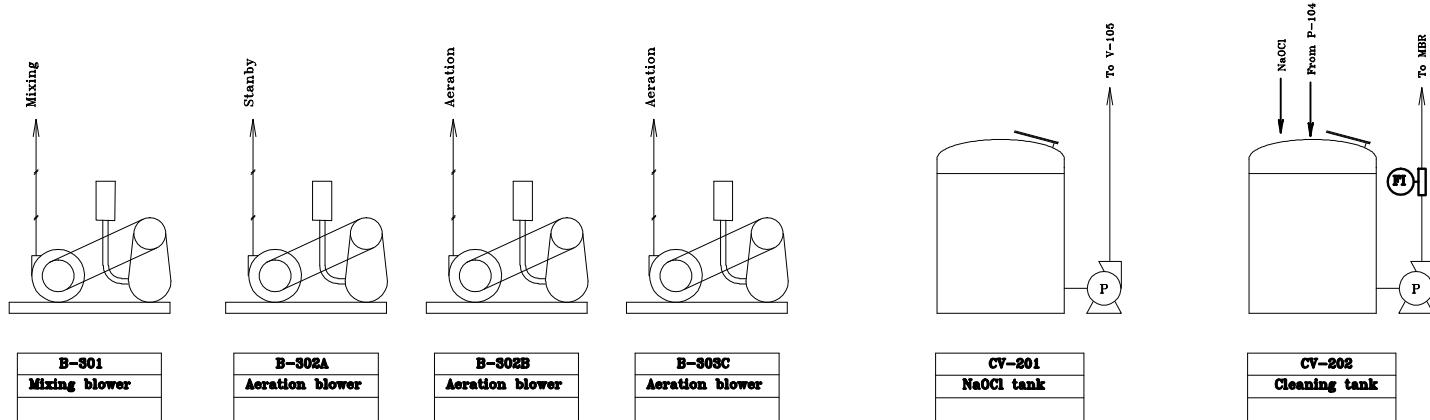

TCVN-5946-2005-CLASS A	
GUARANTEE	
Q	3,000 m ³ /day
pH	6.0~9.0
BOD	< 30 mg/l
CODcr	< 50 mg/l
SS	< 50 mg/l
TP	< 4 mg/l
TN	< 15 mg/l

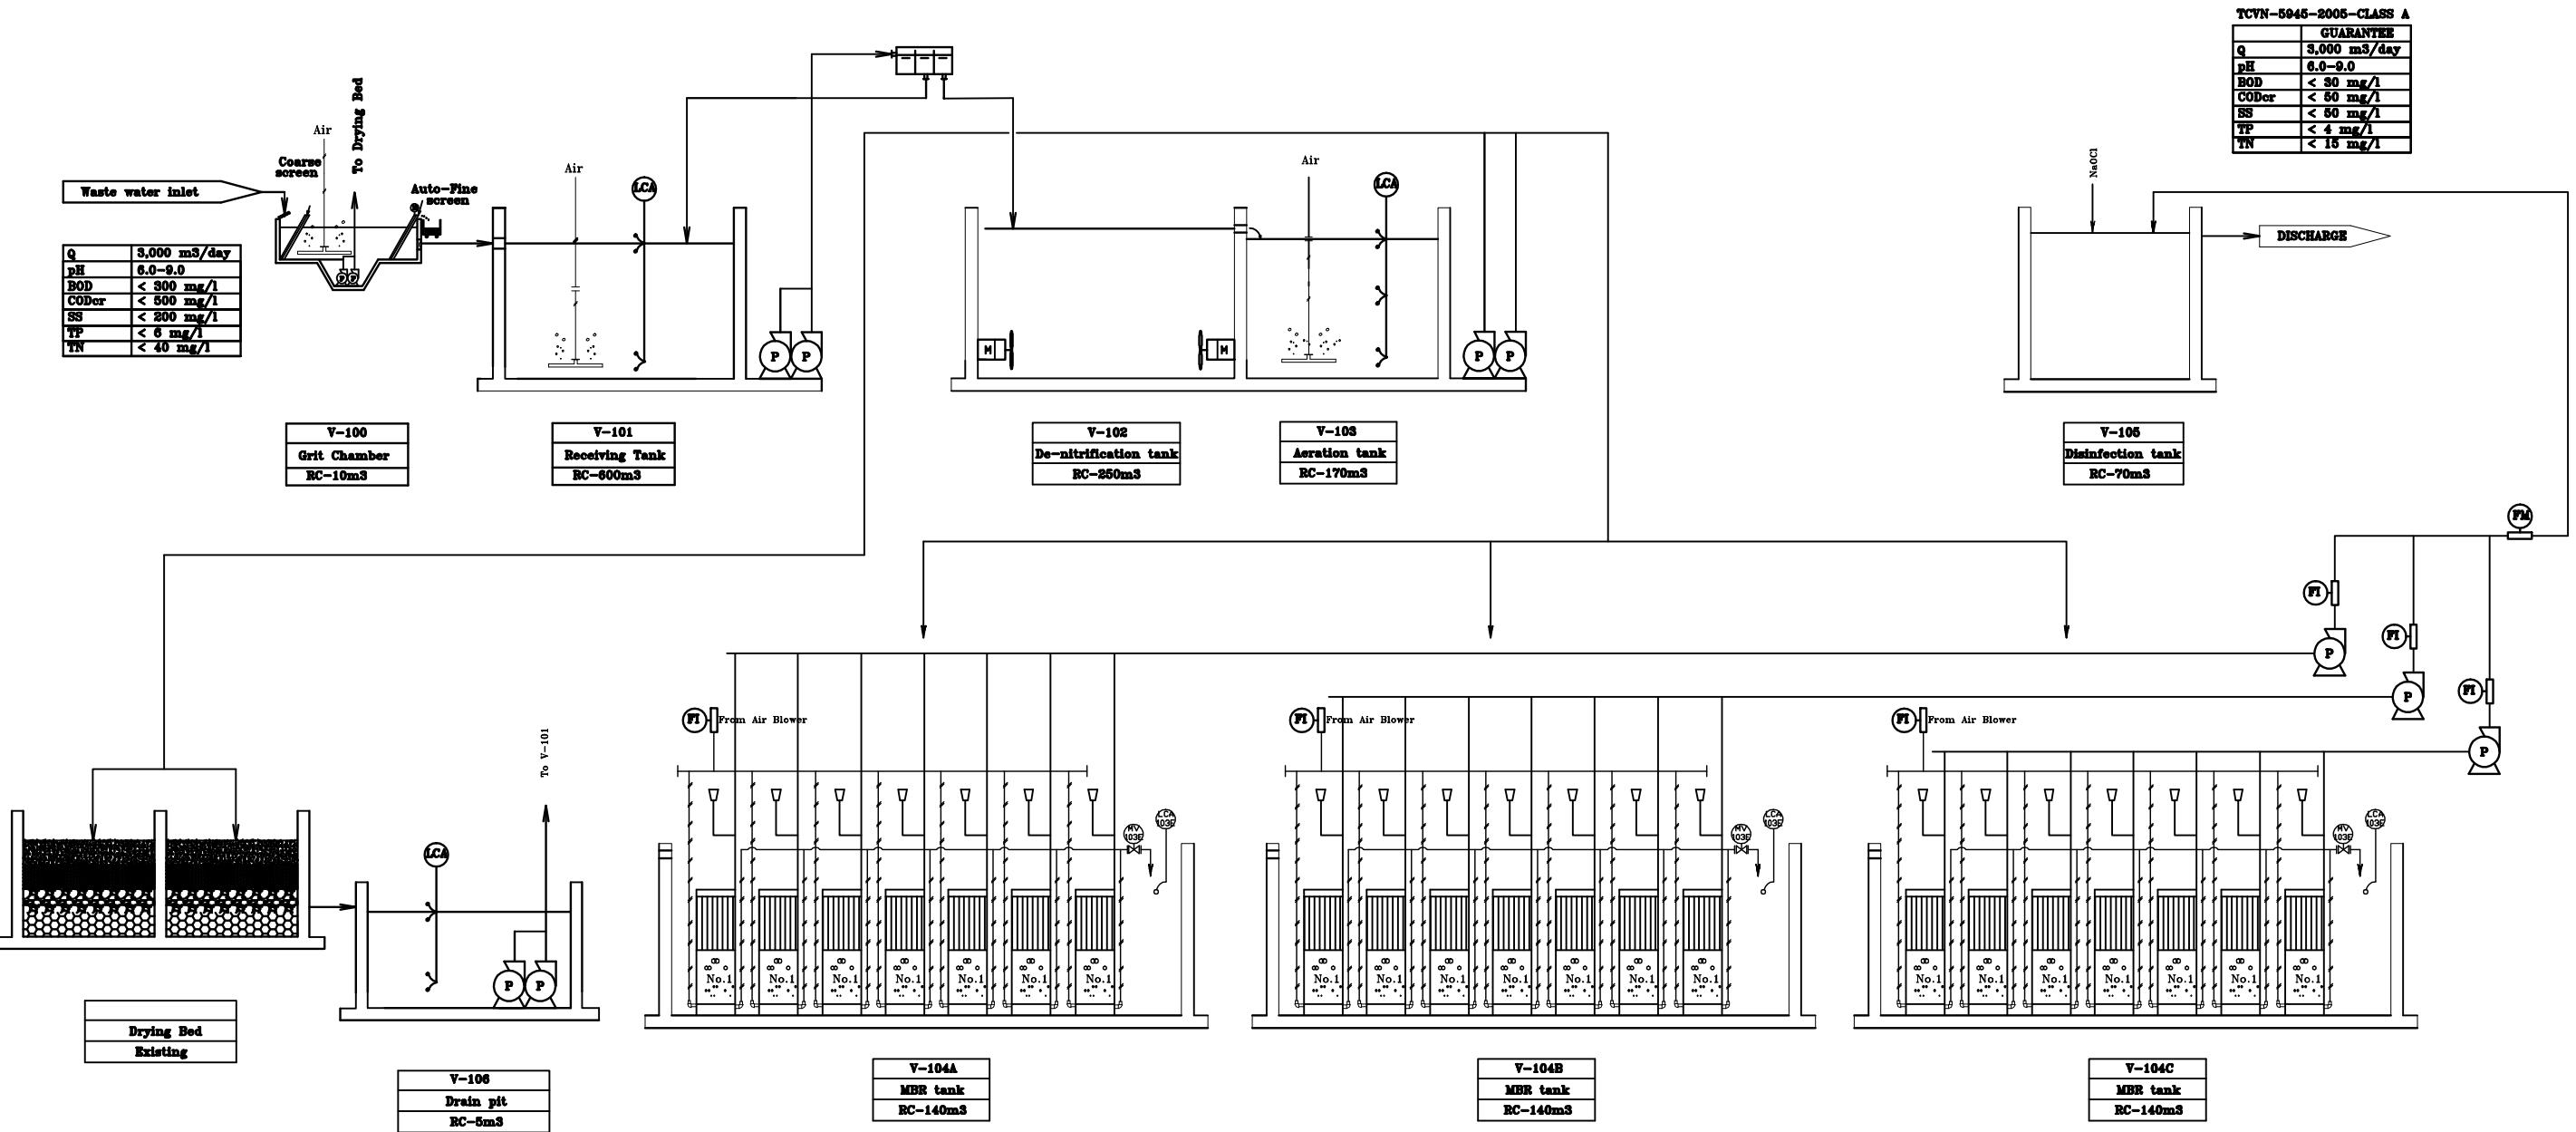

CONTENTS



PLANT : WASTE WATER TREATMENT PLANT PHASE III

COMPANY : THANG LONG INDUSTRIAL PARK

SCALE

P.N.D.K

P.N.D.K

N.D.K

C.Y.D